




Total Platform Area  
180ha  
Paddock Area 171ha  
Supplier Number 2382

**Footbath & Sprayer  
located at Cowshed**

Please contact person in  
charge to enter Red Zone

**Sam - 0212464632**

**Dave - 027 517 1897**

-  Red Zone
-  Blue Zone
-  Green Zone









# align Jacawanda

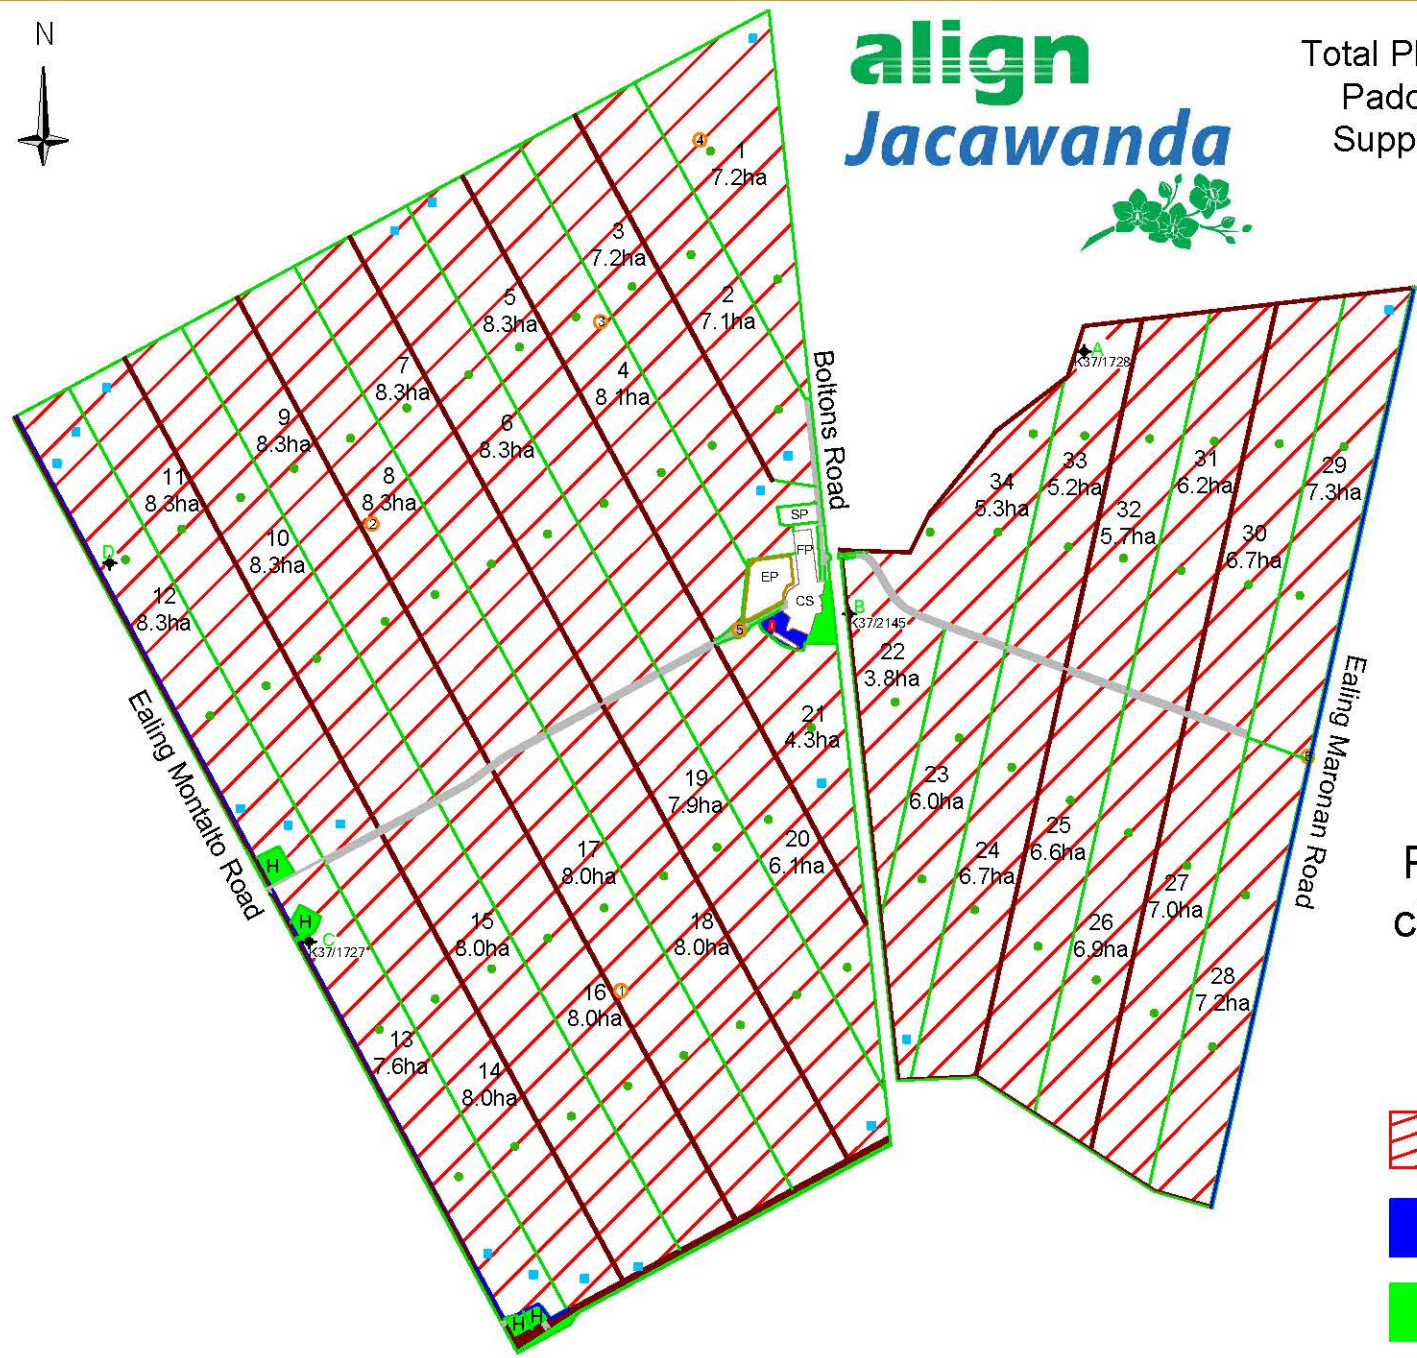

Total Platform Area 249ha  
Paddock Area 238ha  
Supplier Number 2381














 

**Footbath & Sprayer  
located at Cowshed**  
Please contact person in  
charge to enter Red Zone  
**Sam - 021 246 4632**  
**Nilo - 022 068 2890**

-  Red Zone
-  Blue Zone
-  Green Zone



Agricultural Consulting Services  
201 Smithfield Road, RD 2, Ashburton  
T: 03 3086208  
E: office@agconsulting.co.nz  
www.agconsulting.co.nz

### Legend

-  fences
-  buildings
-  houses
-  pumps
-  water troughs
-  well
-  pivot point
-  lane
-  effluent pond
-  hydrants
-  silage pad
-  feed pad
-  cow shed

Drawn By: J Morrison  
File: ACS 358  
Date: 25.01.2018